
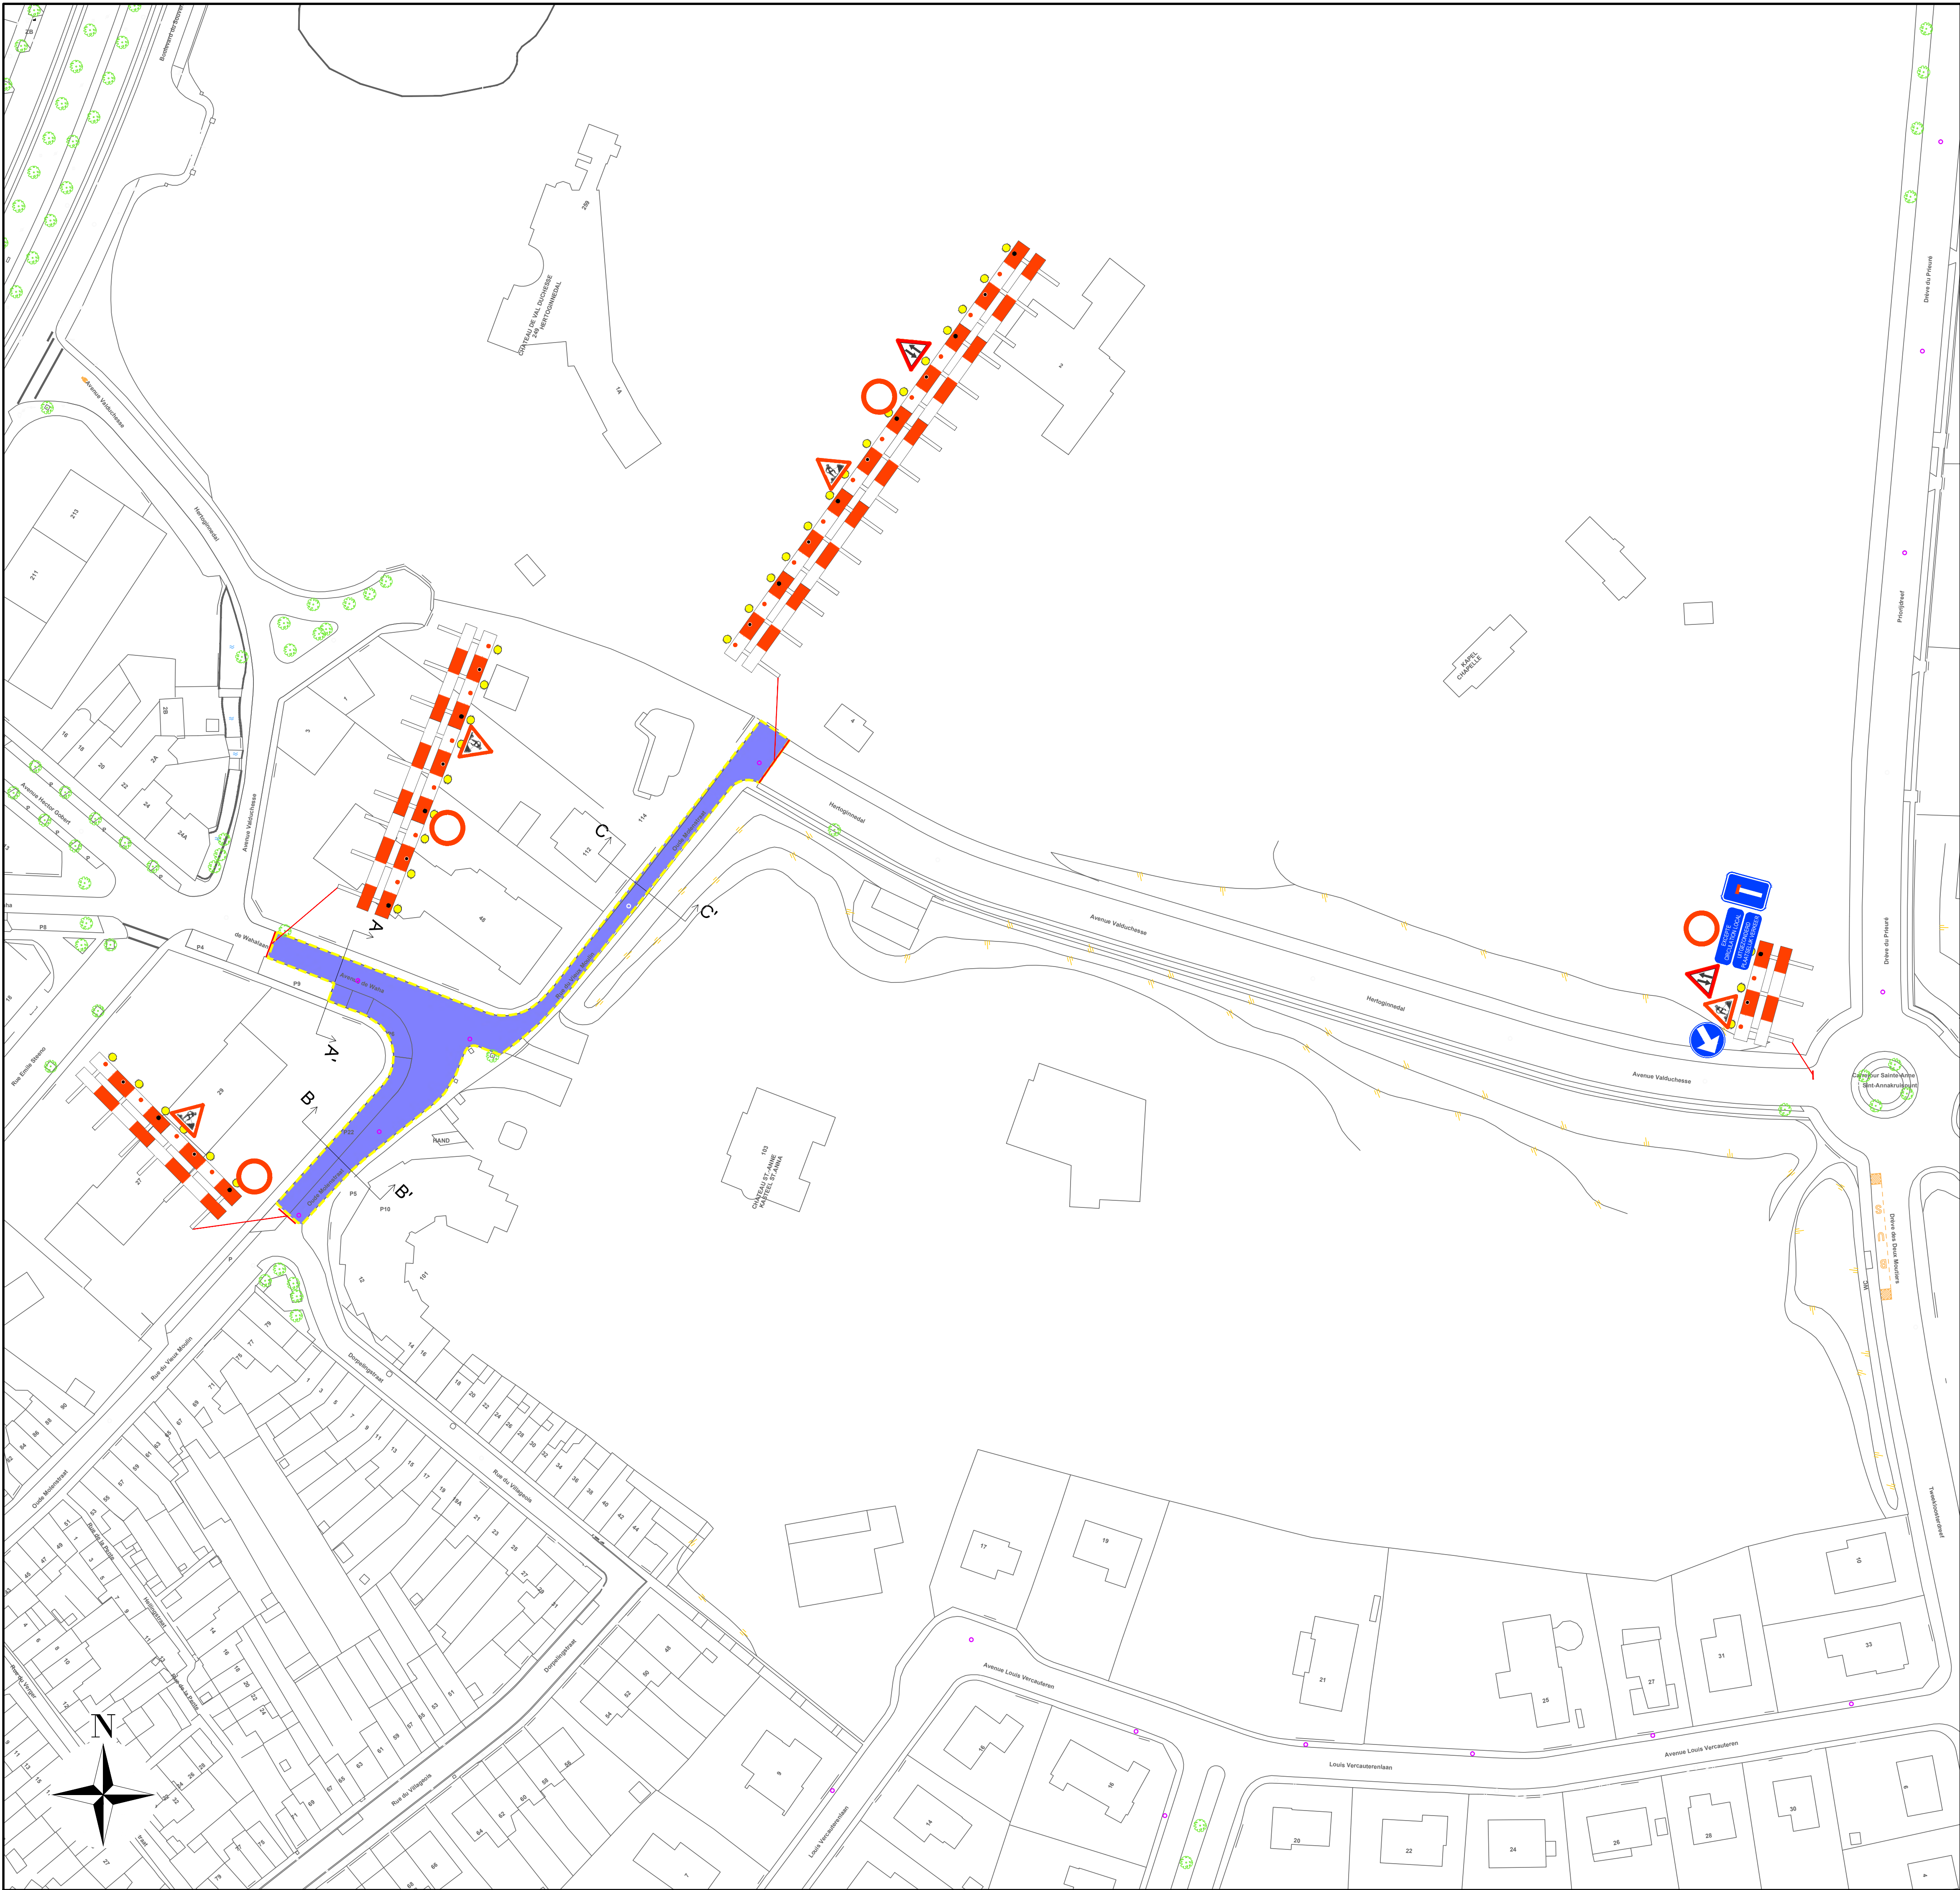


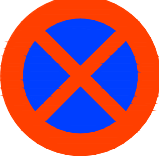

LEGENDE :

- 

E3 SUR CHANTIER
E3 OVER WERFZONE
- 

CHANTIER
WERFZONE
- 

STATIONNEMENT INTERDIT
PARKEERVERBOD
- 

METRO
- 

DEVIATION
OMLEIDING
- 



SIGTRACO NV
Damstraat 195
B - 1980 Zemst
Tel: +32(0)15 61.63.03
Fax: +32(0)15 61 63 19
GSM: +32(0)476 86 79 88

Project / Projet

11223093

Province - Gewest / Province - Région Brussel	Opdrachtgever / Maitre de l' ouvrage  Viabuild Gansbroekstraat 70 2870 Puurs-Sint-Amands Tel: +32 3 206 25 00 Fax: +32 15 61 63 19
Stad / Gemeente Ville / Commune Oudergem	

Titel / Titre					
Signalisatieplan Avenue de Waha + Rue du vieux Moulin Fase 1					
Index	Wijziging / Modifications			Datum / Date	Gelekend / Dessiné
A					
B					
C					
D					
E					
F					
G					
BEGIN		B_DATUM		EINDE	E_DATUM
Schaal / Echelle	Datum / Date	Status / Etat	Formaat / Format	Getekend / Dessiné	Plannr / Plan n°
1/750	03/09/2026	Voorstel / Proposition Goedgekeurd / Approuvé Asbuilt	A1	KDP	11323093_005